



# SELECT DESIGN DETAILS

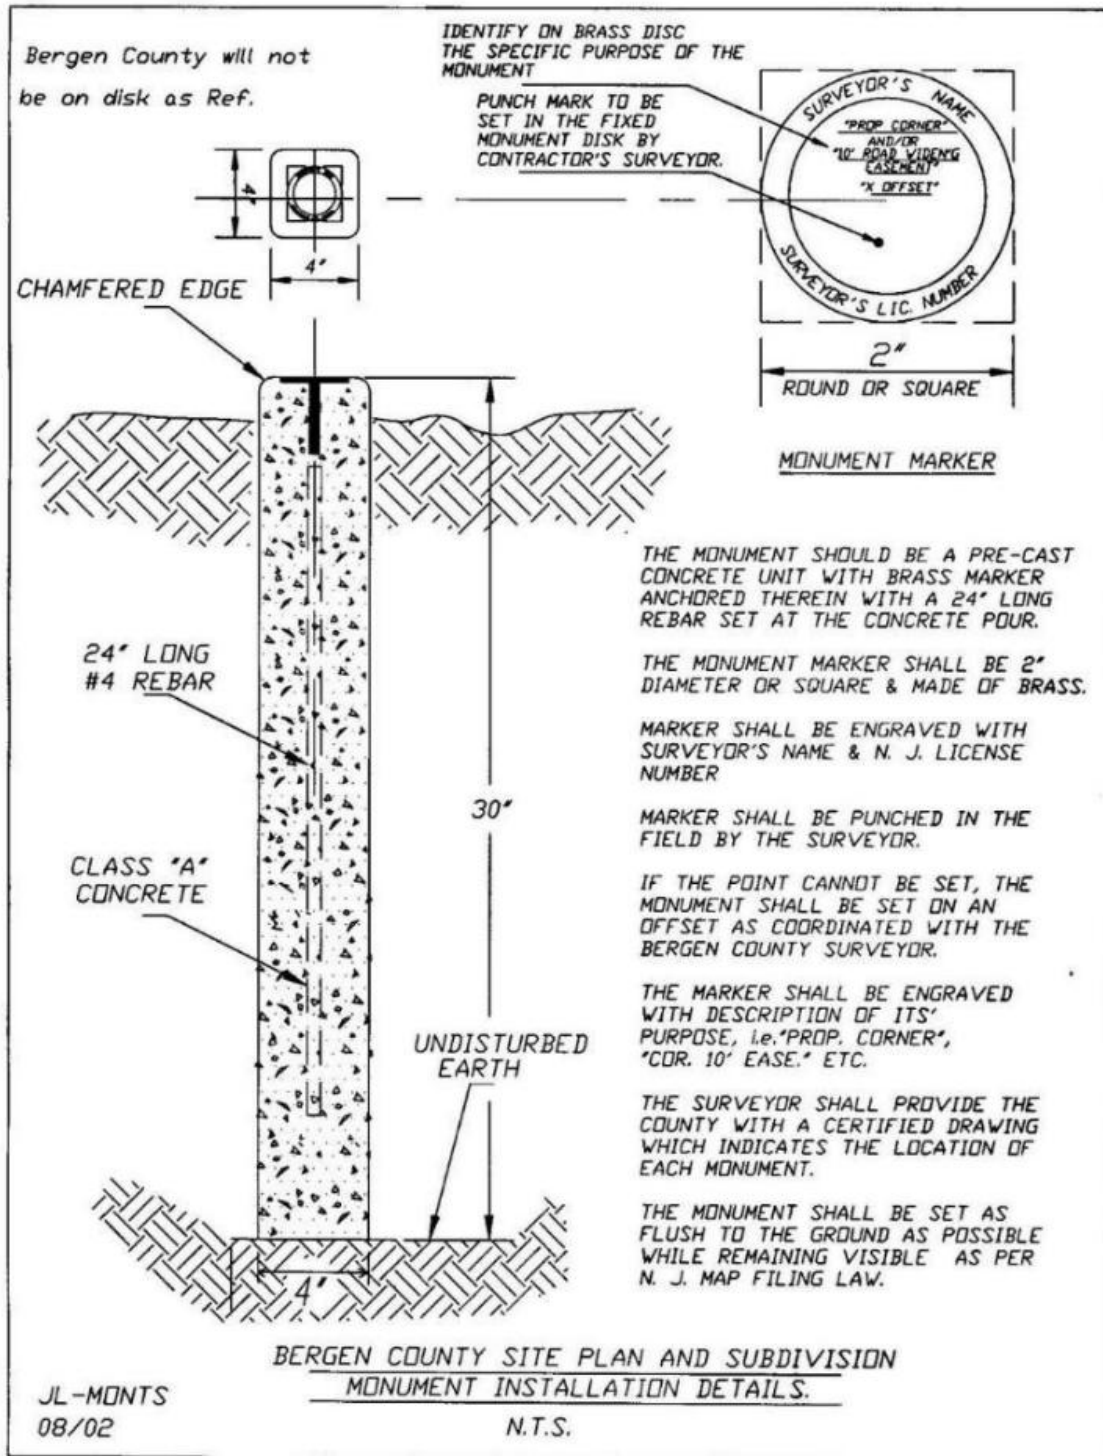

## Monument Detail

## SELECT DESIGN DETAILS

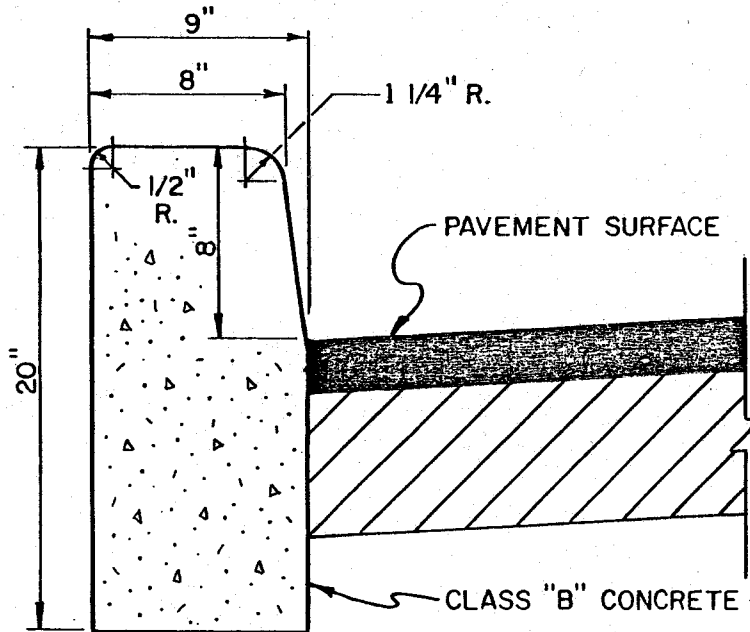


**NOTE :** TRANSVERSE JOINTS 1/2" WIDE SHALL BE INSTALLED 10'-0" APART & SHALL BE FILLED WITH PREFORMED BITUMINOUS JOINT FILLER AASHO DESIGNATION M 213 RECESSED 1/4" FROM TOP AND FACE. DEPRESSED CURB AT DRIVEWAYS PER 605.02, NJDOT STD SPEC. FOR ROAD AND BRIDGE CONSTRUCTION, 1989.


### 9" X 20" CONCRETE VERTICAL CURB

NOT TO SCALE

# SELECT DESIGN DETAILS

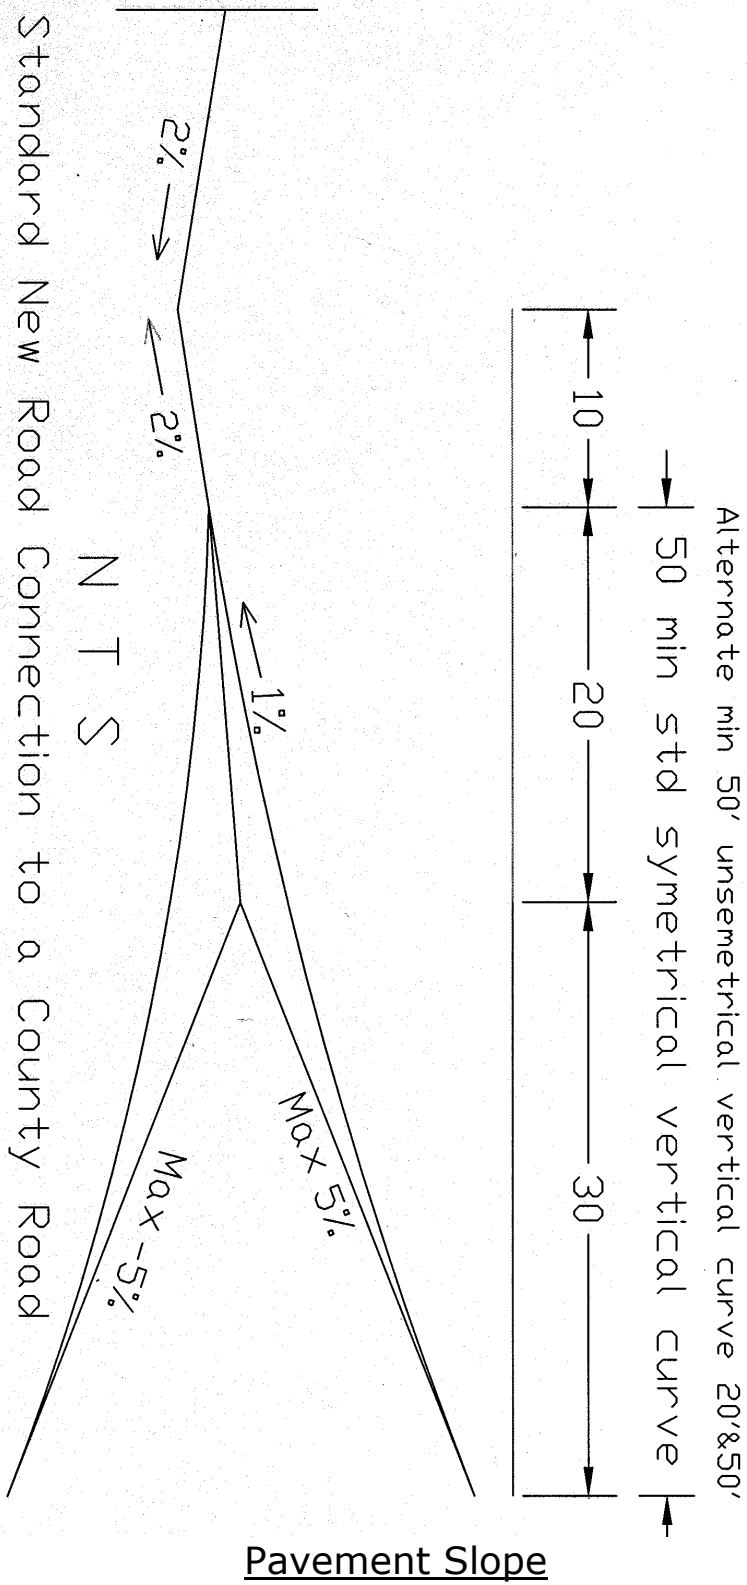

# SELECT DESIGN DETAILS

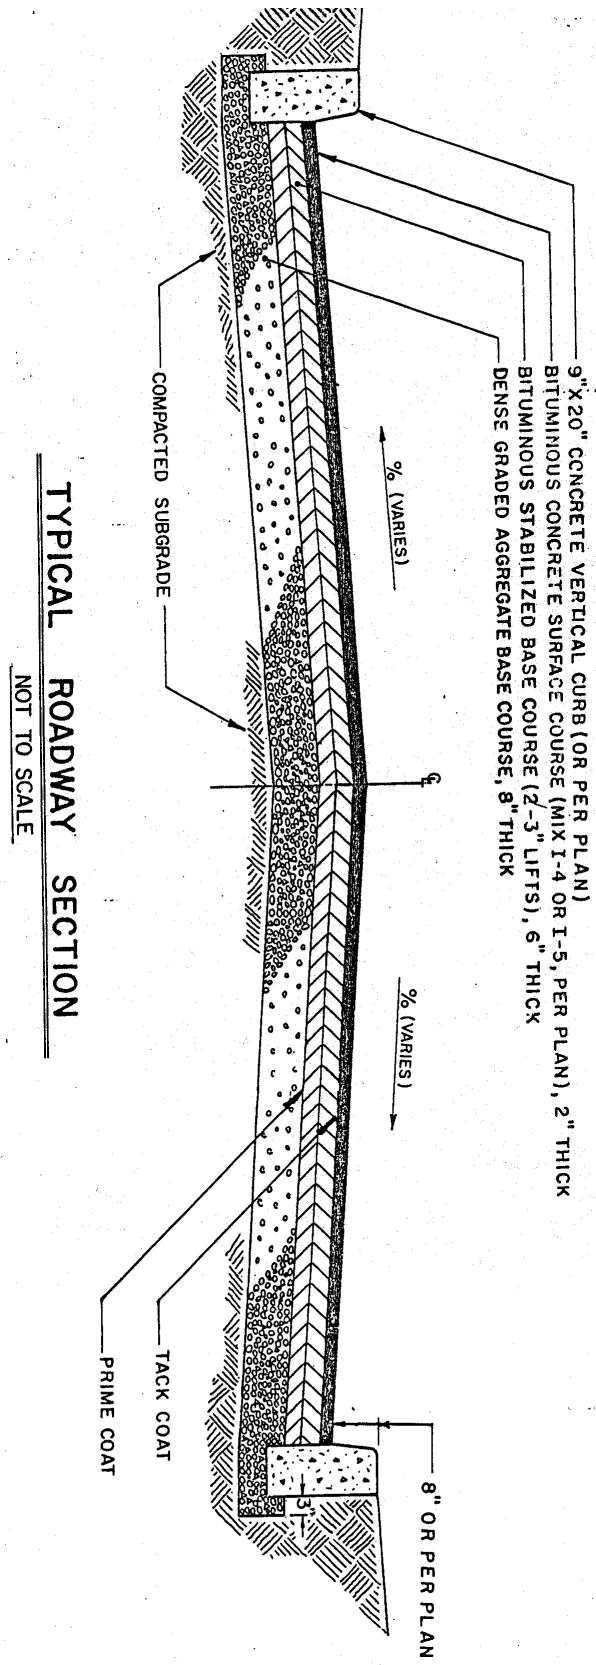

# SELECT DESIGN DETAILS

